


Drawing References


Legend

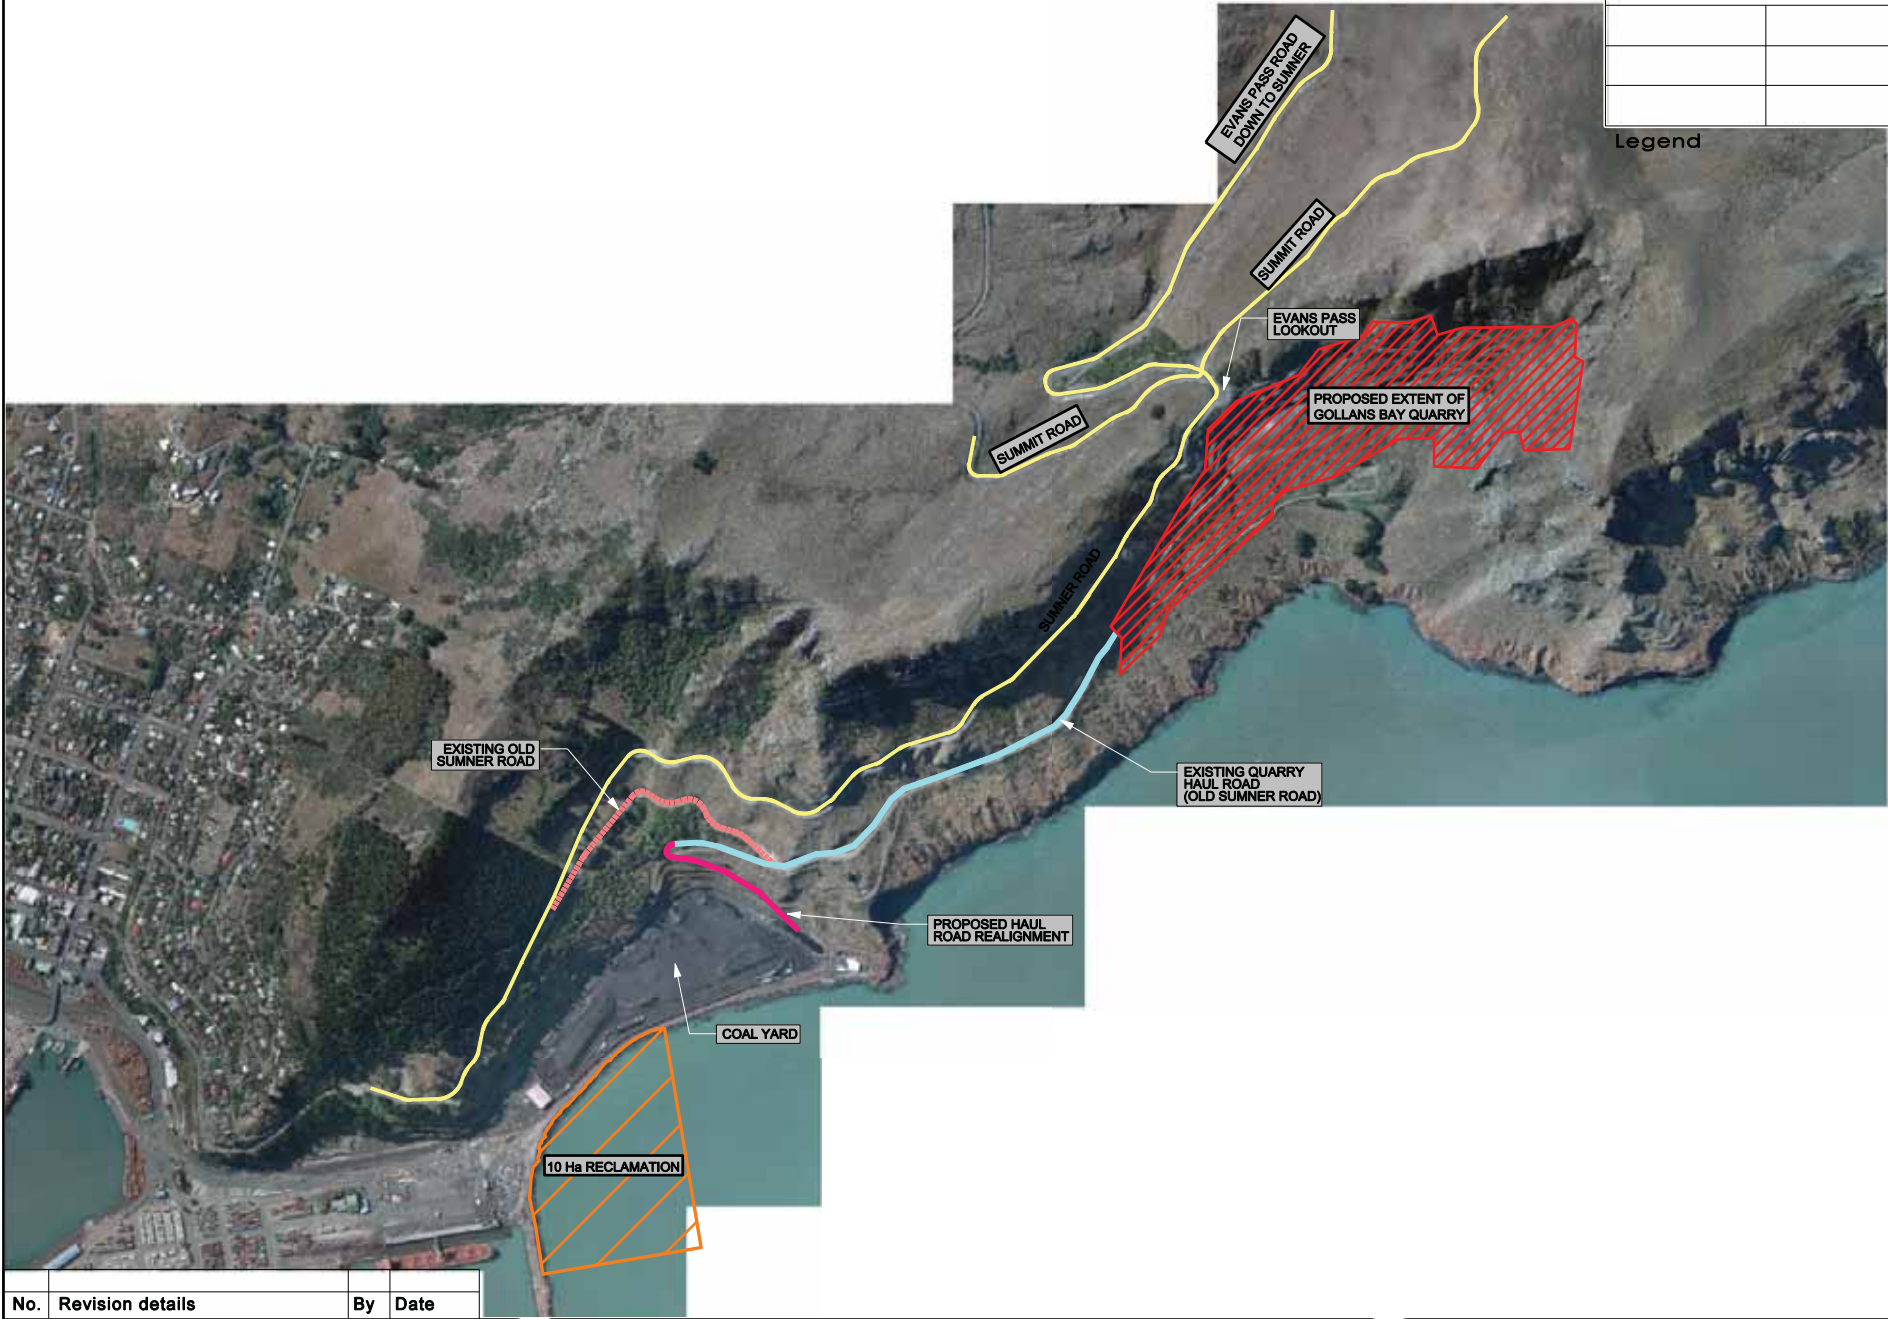

No.	Revision details	By	Date



Private Bag 501  
 Norwich Quay  
 Lyttelton  
 New Zealand  
 Ph. +64 3 328 8198  
 Fax +64 3 328 7964

This drawing and its content is the property of the Lyttelton Port Company Ltd  
 It shall not be used or reproduced in any form without the expressed approval of the Company

## Lyttelton Port of Christchurch Plan of Quarry and Haul road

Scales	Designed			Sheet 1 of 1
1:10000	Drawn	PK	06.05.11	Drawing No
Original Sheet Size A3	Checked	NMCL	06.05.11	<b>C-A3-6674</b>
	Approved			File